


THIS COPY IS PROVIDED ON A RESTRICTED BASIS AND IS NOT TO BE USED IN ANY WAY DETRIMENTAL TO THE INTERESTS OF PANDUIT CORP.

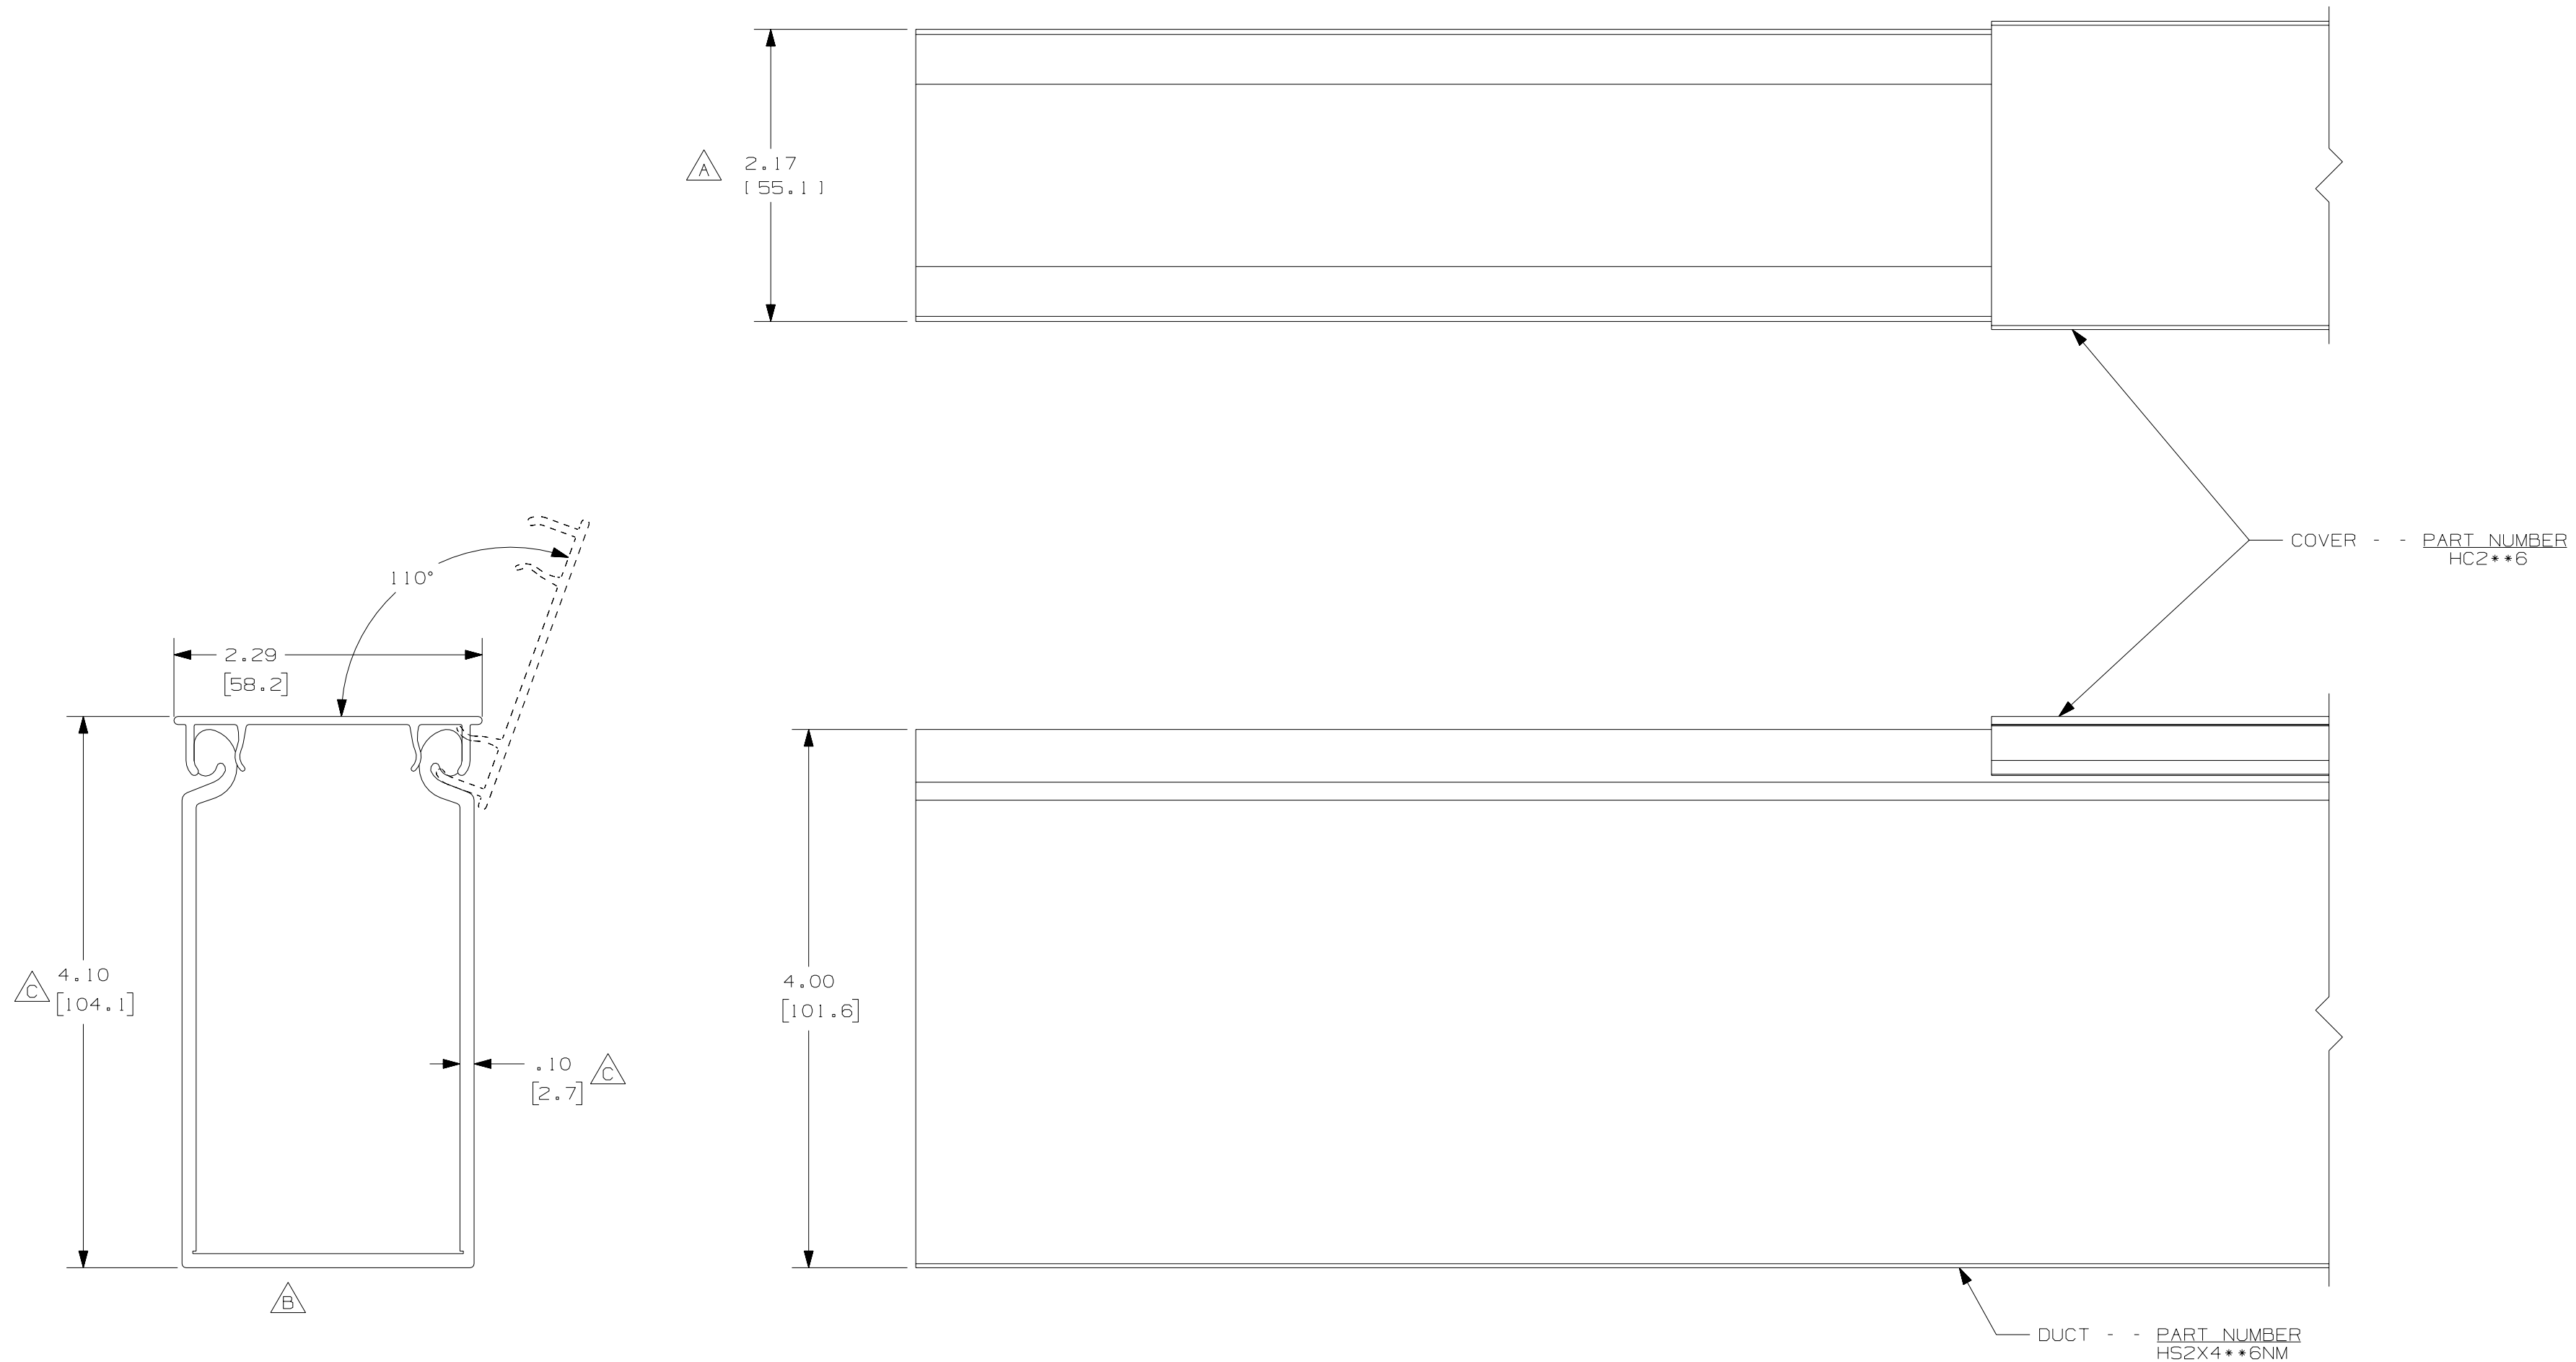

NOTES:

1. ALL DIMENSIONS ARE REFERENCE ONLY.
2. DIMENSIONS IN PARENTHESIS ARE METRIC.
3. THE ** DENOTE COLOR.
4. DUCT AND COVER ARE AVAILABLE IN 6 FT [1828.8] LENGTHS.

REV	DATE	BY	CHK	DESCRIPTION
--	-----	--	--	D. ADDED LENGTH NOTE C. CORRECTED DIMENSION
I	8/3/07	JCST	MKBE	B. DELETED DIMENSION A. ADDED DIMENSION
R	8/12/05	JCST	MKBE	DRAWING RELEASED

CAD FILENAME/LAYERS		D11000PC_DC_00B	
PANDUIT			
CORP. TINLEY PARK, ILLINOIS			
WIRING DUCT - TYPE HS SOLID DUCT 2 X 4 (WITH COVER) MARKETING DRAWING			
DRAWN BY JCST	MAT'L: PVC	SCALE FULL	DWG C
DATE 8/12/05	CHECKED BY MKBE	DRAWING NO. 36897-1072	SIZE C